



E EAST ELEVATION
SCALE: 1/8"=1'-0"

D WEST ELEVATION
SCALE: 1/8"=1'-0"

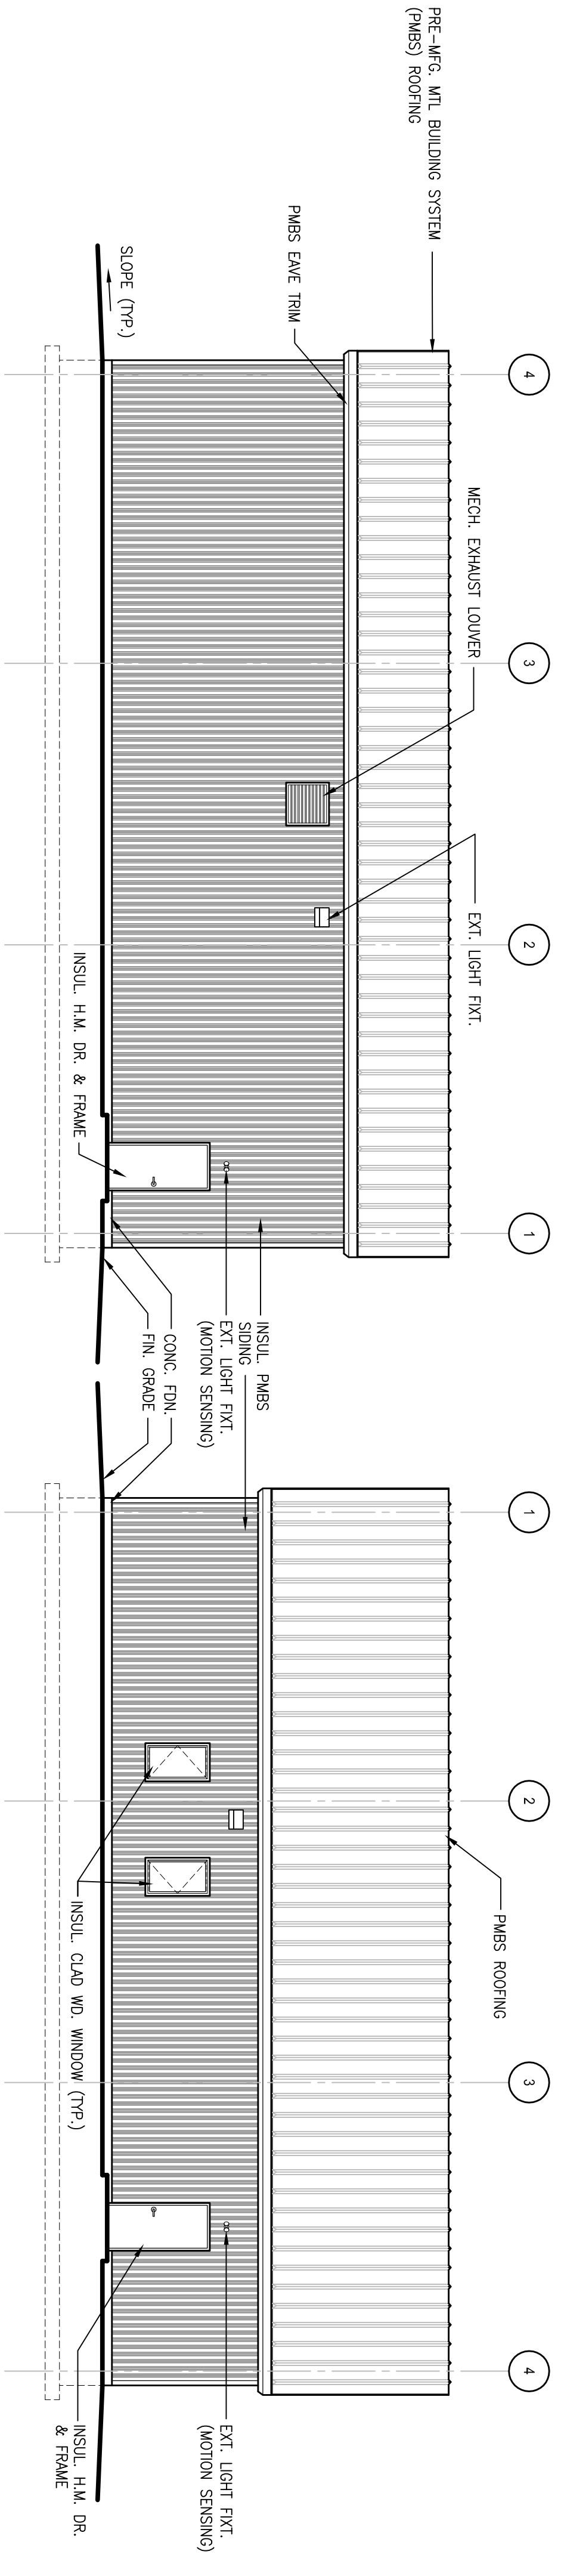


C NORTH ELEVATION
SCALE: 1/8"=1'-0"

B SOUTH ELEVATION
SCALE: 1/8"=1'-0"

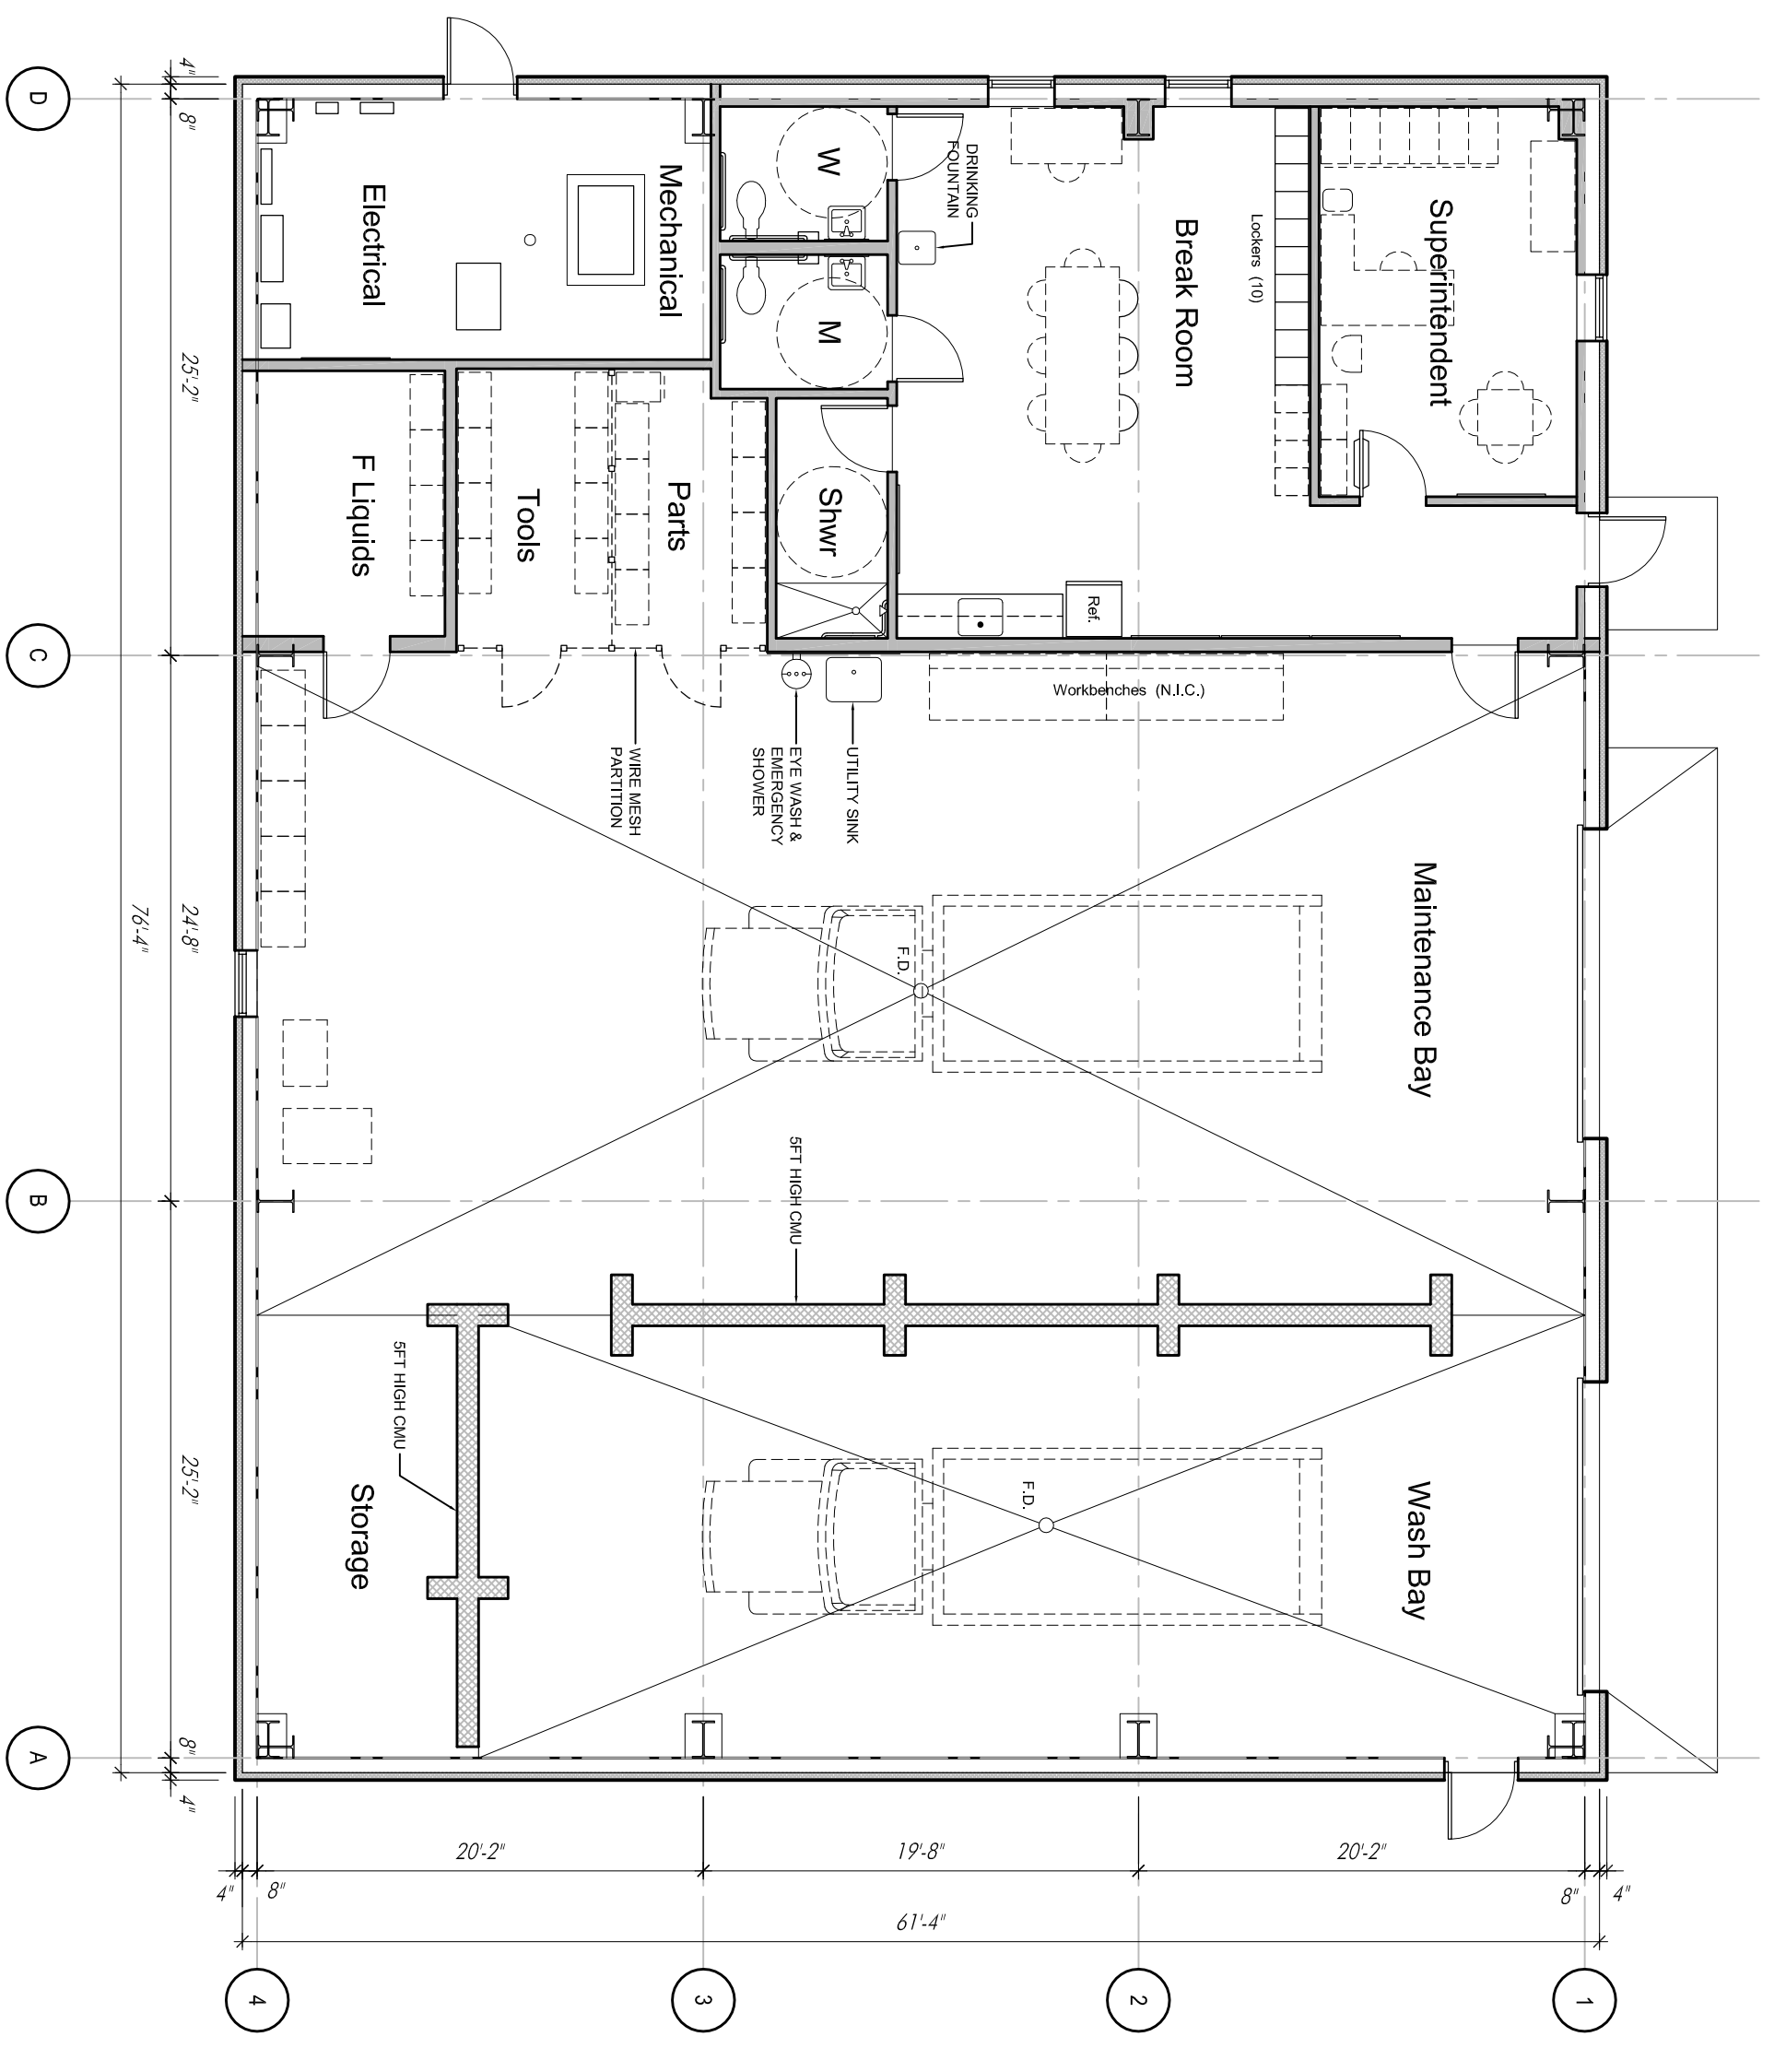

A HIGHWAY OFFICE & MAINTENANCE BLDG.
SCALE: 1/8"=1'-0"
47/5 SCA.F.T.

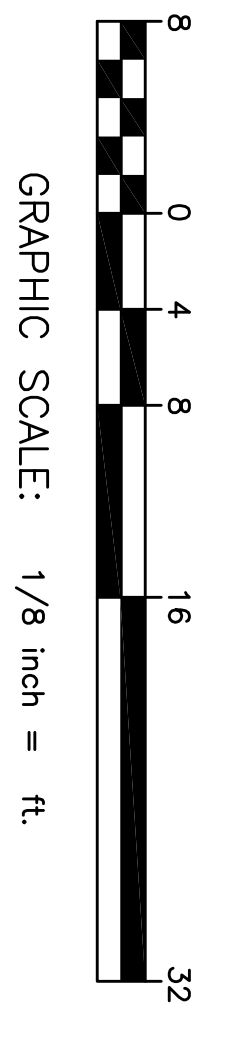

· ARCHITECTS
· ENGINEERS
· PLANNERS
· PROJECT MANAGEMENT

430 MAIN STREET
AGAWAM, MA 01001
TEL. 413. 786. 9600
FAX: 413. 786. 8699

STAMP:

SCALE: 1/8"=1'-0"
PROJ. NO: 14-2276
DRAWN: JMC
CHECKED: JMC
DATE: 4.14.14
FILE NAME: /PRELIM/SPACERL
REV:
REV:

PROJECT TITLE
**CONWAY
HIGHWAY
DEPARTMENT**

CONWAY, MA

DRAWING
**SCHEMATIC
FLOOR
PLAN
AND
ELEVATIONS**

SHEET:

Sf.0