




**E NORTHWEST ELEVATION**  
SCALE: 1/8"=1'-0"

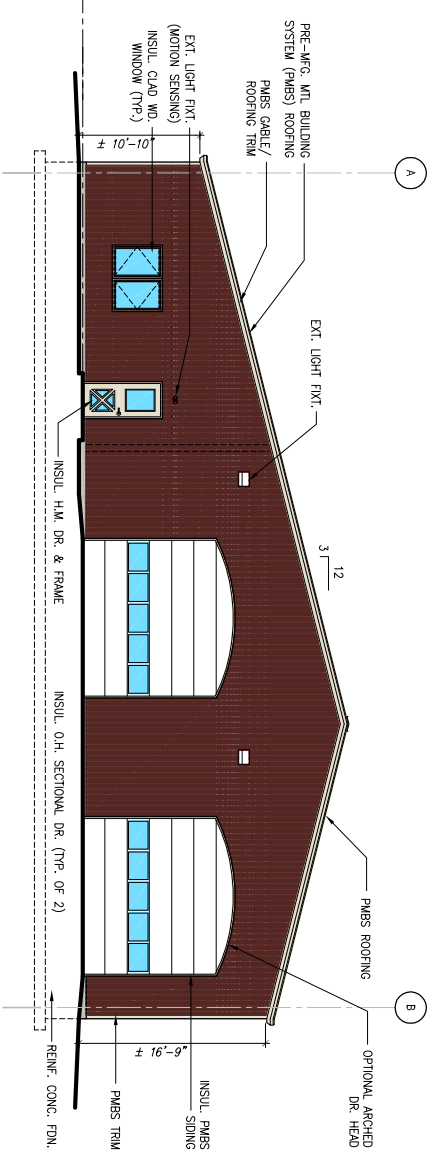


**D SOUTHEAST ELEVATION**  
SCALE: 1/8"=1'-0"

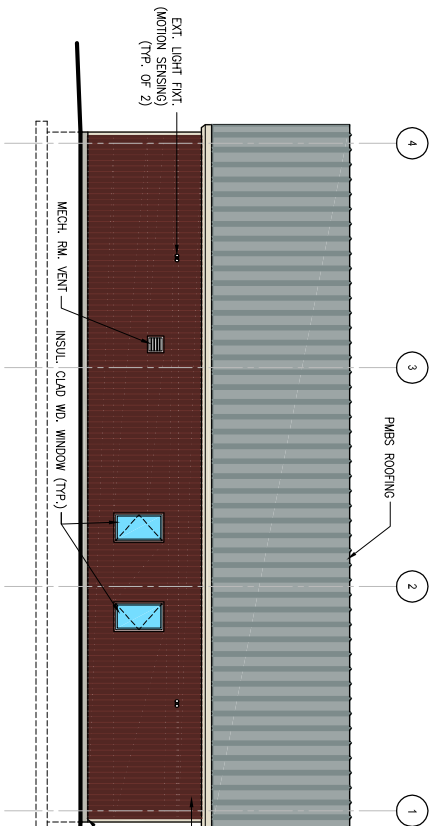

**C SOUTHWEST ELEVATION**  
SCALE: 1/8"=1'-0"

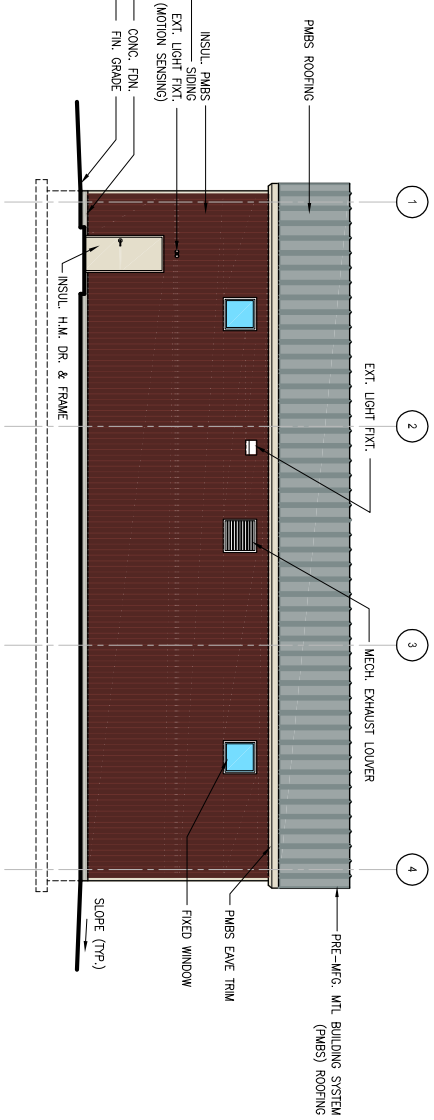


**B NORTHEAST ELEVATION**  
SCALE: 1/8"=1'-0"

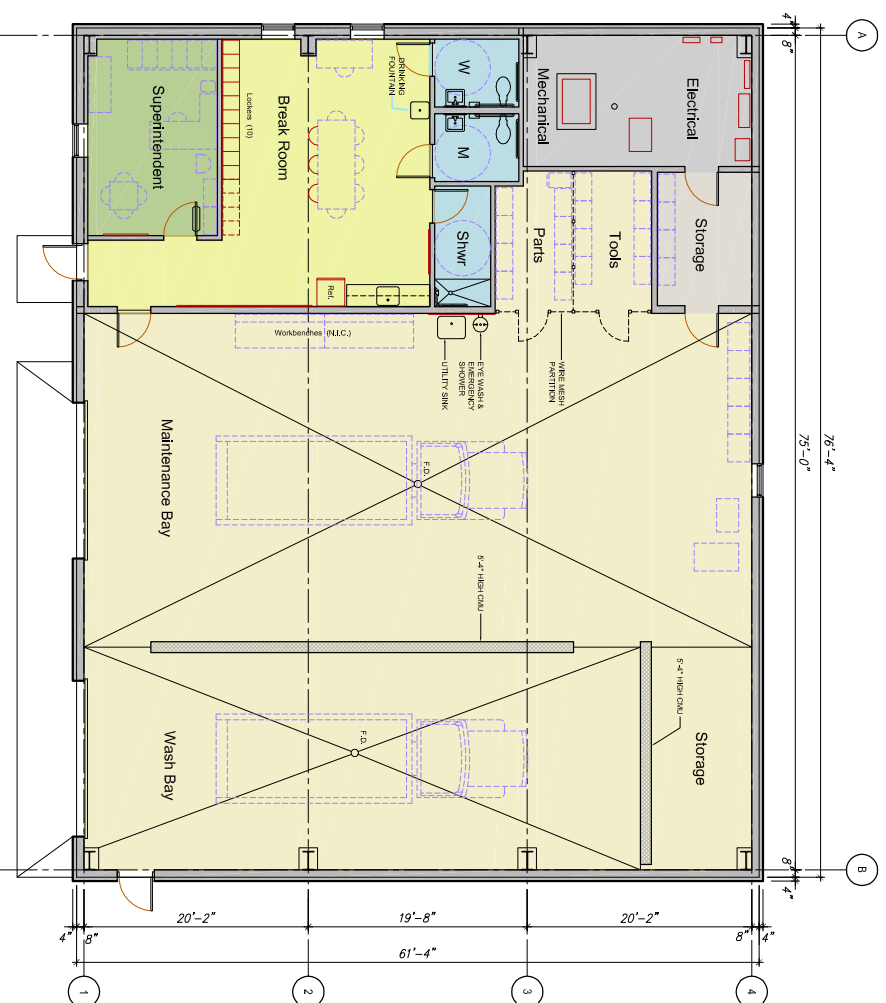


**A HIGHWAY OFFICE & MAINTENANCE BLDG.**  
SCALE: 1/8"=1'-0"

4775 SQ.FT.

 

GRAPHIC SCALE: 1/8 inch = ft.

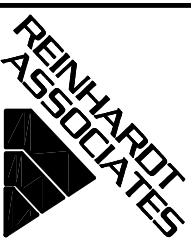

ARCHITECTS  
ENGINEERS  
PLANNERS  
PROJECT MANAGEMENT

430 MAIN STREET  
AGAWAM, MA 01001  
TEL. 413. 785. 9800  
FAX. 413. 785. 8888

STAMP:

SCALE: 1/8"=1'-0"  
PROJ. NO: 14-2278  
DRAWN: JMC  
CHECKED: JMC  
DATE: 4.14.14  
FILE NAME: /RELU/SPACFL  
REV: 5.5.14  
REV:

PROJECT TITLE  
**CONWAY  
HIGHWAY  
DEPARTMENT**

CONWAY, MA

DRAWING  
**SCHEMATIC  
FLOOR  
PLAN  
AND  
ELEVATIONS**

SHEET:

**Sf.0**