

**LEGEND**

- IRON PIN FOUND
- ⊖ STONEWALL
- ⌋ TREELINE
- PINE
- ASH
- BIRCH
- CHERRY
- MAPLE
- OAK
- BEECH
- POPLAR
- ⊕ CATCH BASIN
- ⊠ ELECTRIC MANHOLE
- ⊙ WELL

**TBM NOTE**

TBM 1 = TOP OF WELL CAP  
ELEVATION = 127.21' (ASSUMED)

TBM 2 = NAIL SET IN 6" POPLAR  
ELEVATION = 112.41' (ASSUMED)

**PARCEL 1**

THE INHABITANTS OF THE TOWN OF CONWAY  
BOOK 2464 PAGE 325  
PLAN BOOK 79 PAGE 63  
2.063 ACRES±  
SUBJECT TO THE RESTRICTION THAT THE PREMISES  
MAY ONLY BE USED AS BUFFER ZONE FOR THE  
"PROPOSED SCHOOL WELL" & NOT BUILT UPON OR  
UTILIZED IN ANY OTHER MANNER  
SUBJECT TO RIGHT OF WAY IN BOOK 5330 PAGE 318  
& AS SHOWN


**PARCEL 2**

THE INHABITANTS OF THE TOWN OF CONWAY  
BOOK 5330 PAGE 315  
PLAN BOOK 121 PAGE 87  
4.00 ACRES±  
SUBJECT TO RIGHT OF WAY IN BOOK 5330 PAGE 318  
& AS SHOWN

**PARCEL 3**

THE INHABITANTS OF THE TOWN OF CONWAY  
BOOK 2464 PAGE 320  
PLAN BOOK 54 PAGE 85  
PLAN BOOK 79 PAGE 63  
SUBJECT TO USE RESTRICTION  
SUBJECT TO RIGHT OF WAY IN BOOK 5330 PAGE 318  
& AS SHOWN

**PARCEL 1**

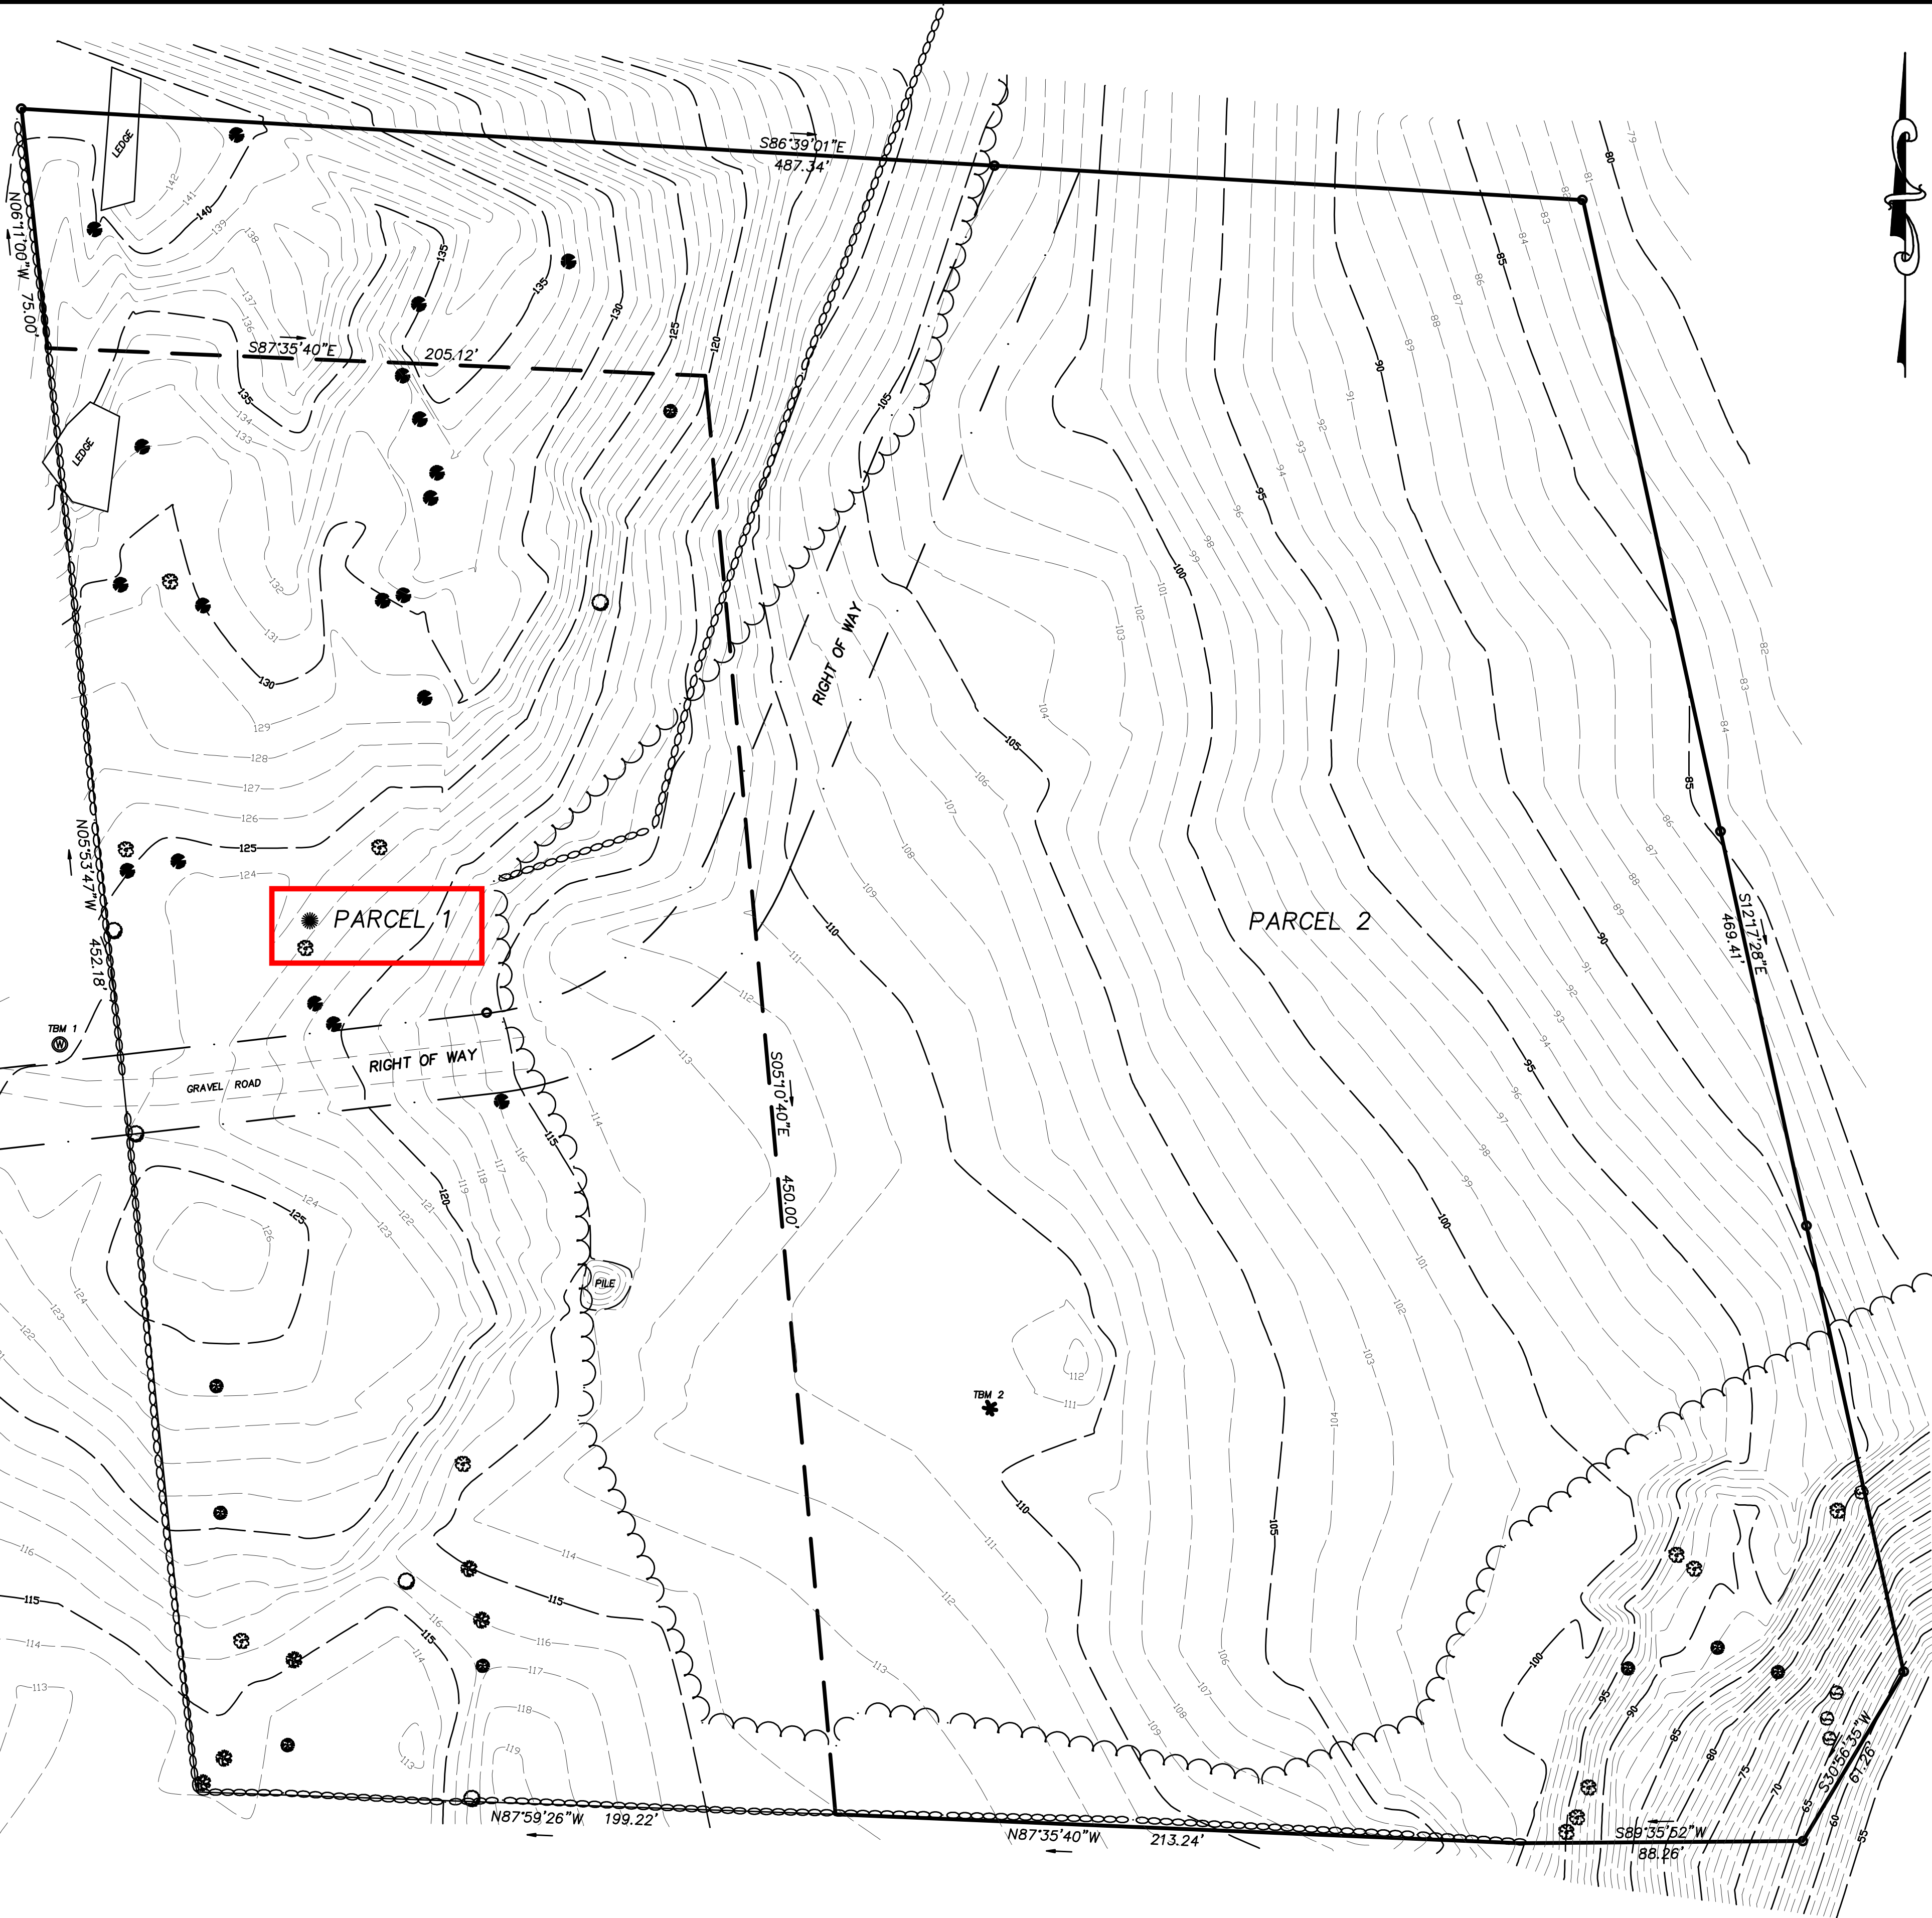

POLE BUILDING

GARAGE

SHED

DATE	REVISION	BY

FEET	0	30	60	90
METERS	0	9.1	18.3	27.4
SURVEY:	NC,SO	FLD. BK:		
CALC.:	KK	DESIGN:		
DRAFT:	KK	CHECK:	EBH	

**Holmberg & Howe**  
**LAND SURVEYORS & CIVIL ENGINEERS**

73 PRINCETON STREET NO. CHELMSFORD, MA 01863 TELEPHONE (978) 251-3132 FAX (978) 251-0509	87 UNION STREET P.O. BOX 945 EASTHAMPTON, MA 01027 TELEPHONE (413) 529-1700 FAX (413) 529-2237	37 DAMON POND ROAD CHESTERFIELD, MA 01012 TELEPHONE (413) 298-4525 FAX (413) 529-2237
---	--	--

EXISTING CONDITIONS PLAN OF LAND IN  
CONWAY, MASSACHUSETTS  
PREPARED FOR  
**REINHARDT ASSOCIATES**

SHEET: 1 OF 1    SCALE: 1"=30'    SEPTEMBER 23, 2008    JOB NO.: 2008-069